



Key

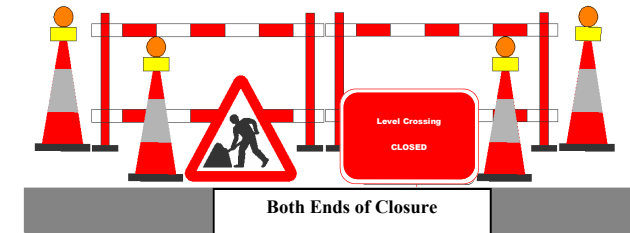

© Contains OS data Crown copyright and database rights 2021

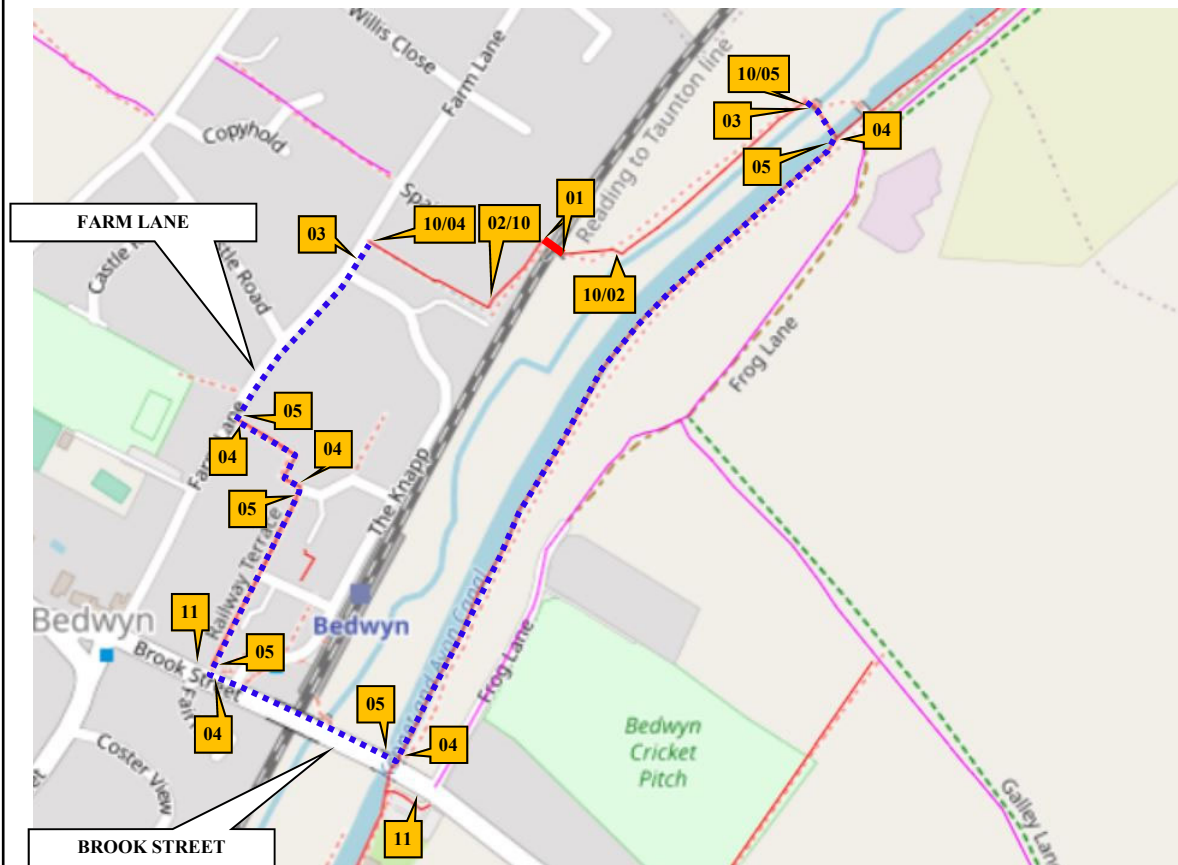

Sunbelt Rentals UK (Traffic Management)

Kemble Airfield Enterprise Park

Cirencester Road

Kemble

Note

- All equipment shall be approved and shall comply with the Department of Transport specification MCE0111. This drawing does not show the normal road works signage that will be required as per Chapter 8.
- All signs to be in accordance with TSRGD 2016 and to minimum class retroreflective.
- Minimum height of lettering to be 60mm and sign boards to be 1000mm (750mm where appropriate). This drawing is protected by copyright and the information contained therein is confidential. This drawing may not be copied and the information therein may not be used, or disclosed to a third party, wholly or in part with the written permission of Sunbelt Rentals UK (Traffic Management).

CROWN COPYRIGHT DATA REPRODUCED BY PERMISSION OF THE CONTROLLER OF HMSO

CLIENT DETAILS NETWORK RAIL		REP/DEPOT BW-228	DRAWN BY BW-228
DATE 24/11/2022	SHEET No 1 OF 1	VERSION NUMBER XXX	
AMENDED DATE Xx/xx/xxxx	AMENDED BY Xxxx-xxxx	SCALE NOT TO SCALE	
This layout is for installation by NRSWA, Lantra 12A,12B,,12D qualified persons.			

ADDRESS
Bedwyn Footpath Crossing,
Great Bedwyn,
Wiltshire,
SN8 3LT

BUS ROUTE AFFECTED



FOOTPATH CLOSURE LENGTH (APPROX)	15M
Contract Number	228-S010763